






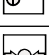


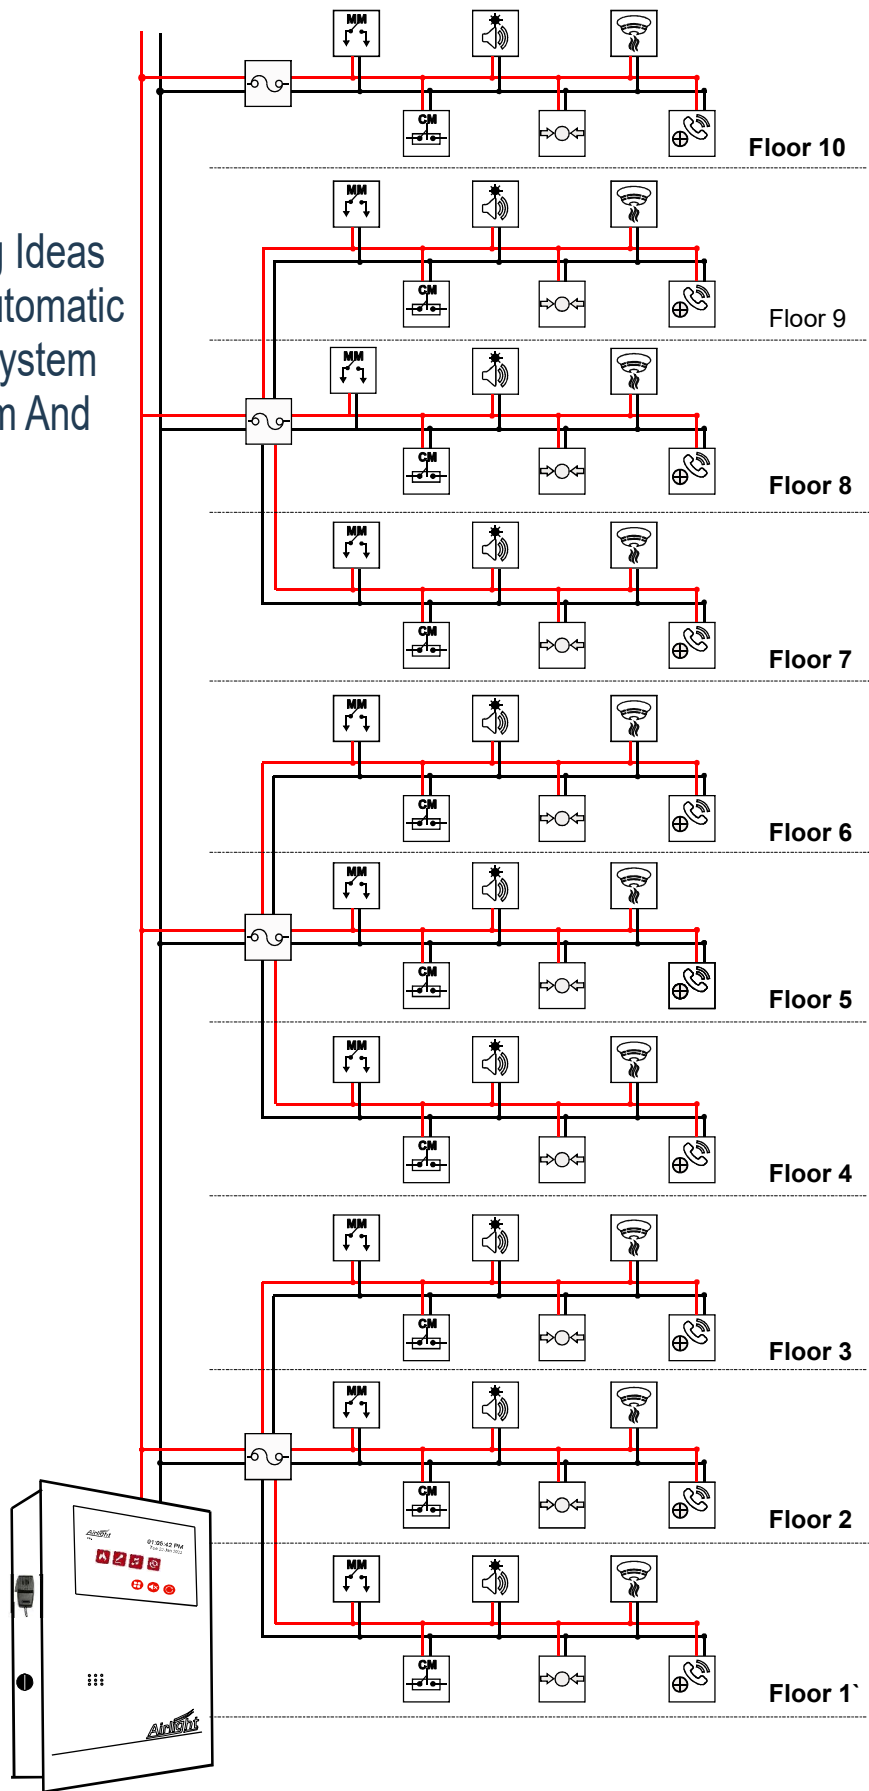

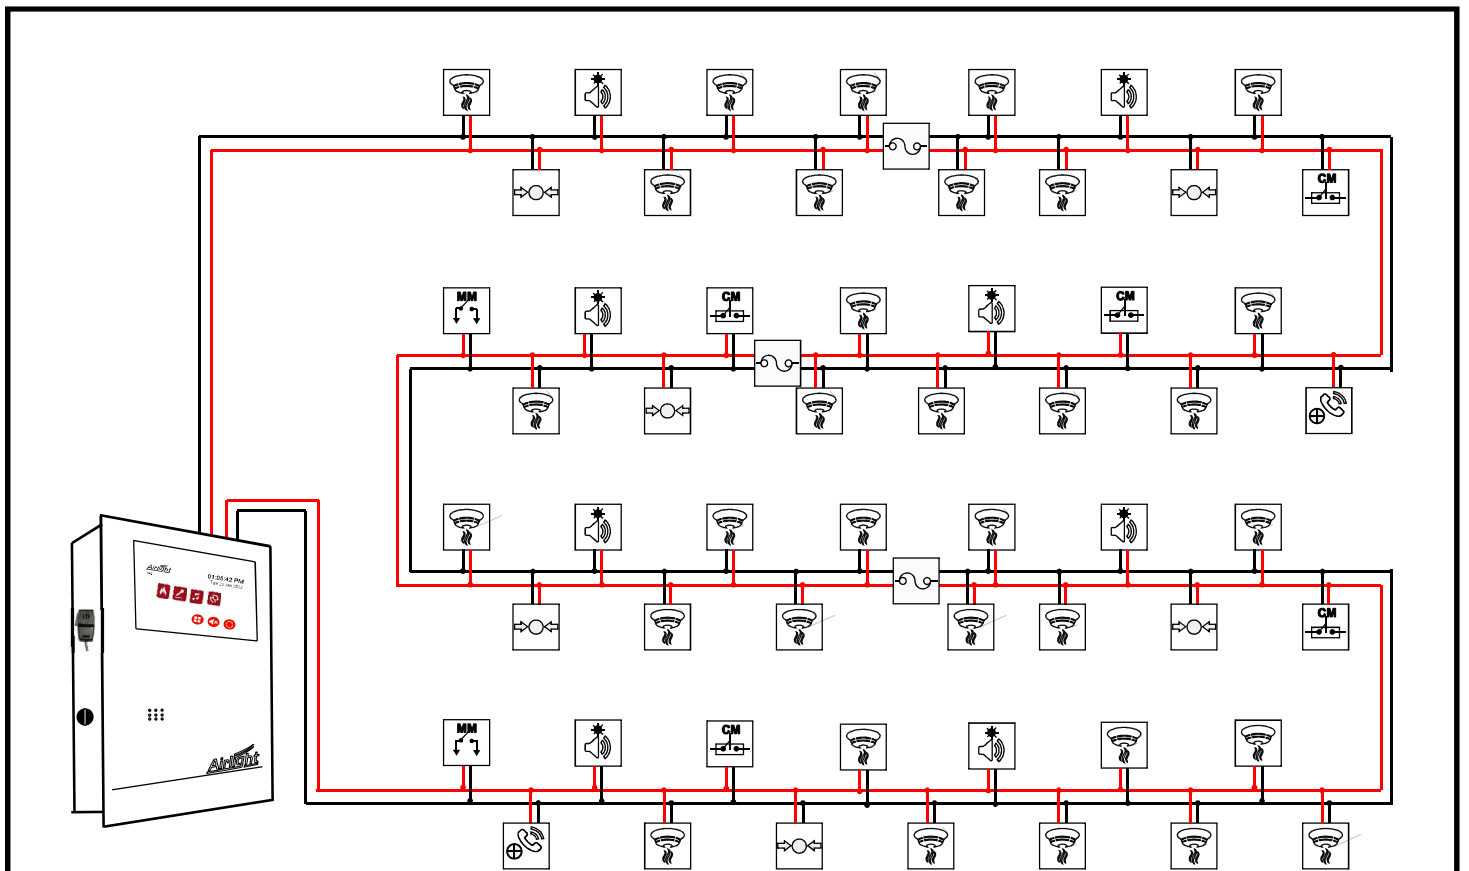

# Typical Scheme And Wiring Ideas For Multistoried Building Automatic Fire Detection And Alarm System With Public Address System And Talkback System

Legend	Description
	Multisensor
	Speaker with Beacon
	Public Address speaker
	Talk Back
	Manual Call Point
	Control module
	Monitor module
	Isolator






Legend	Description
	Multisensor
	Speaker with Beacon
	Public Address speaker
	Talk Back
	Manual Call Point
	Control module
	Monitor module
	Isolator

## Typical Scheme And Wiring Ideas For Automatic Fire Detection And Alarm System With Public Address System And Talkback System

### Wiring Idea-1



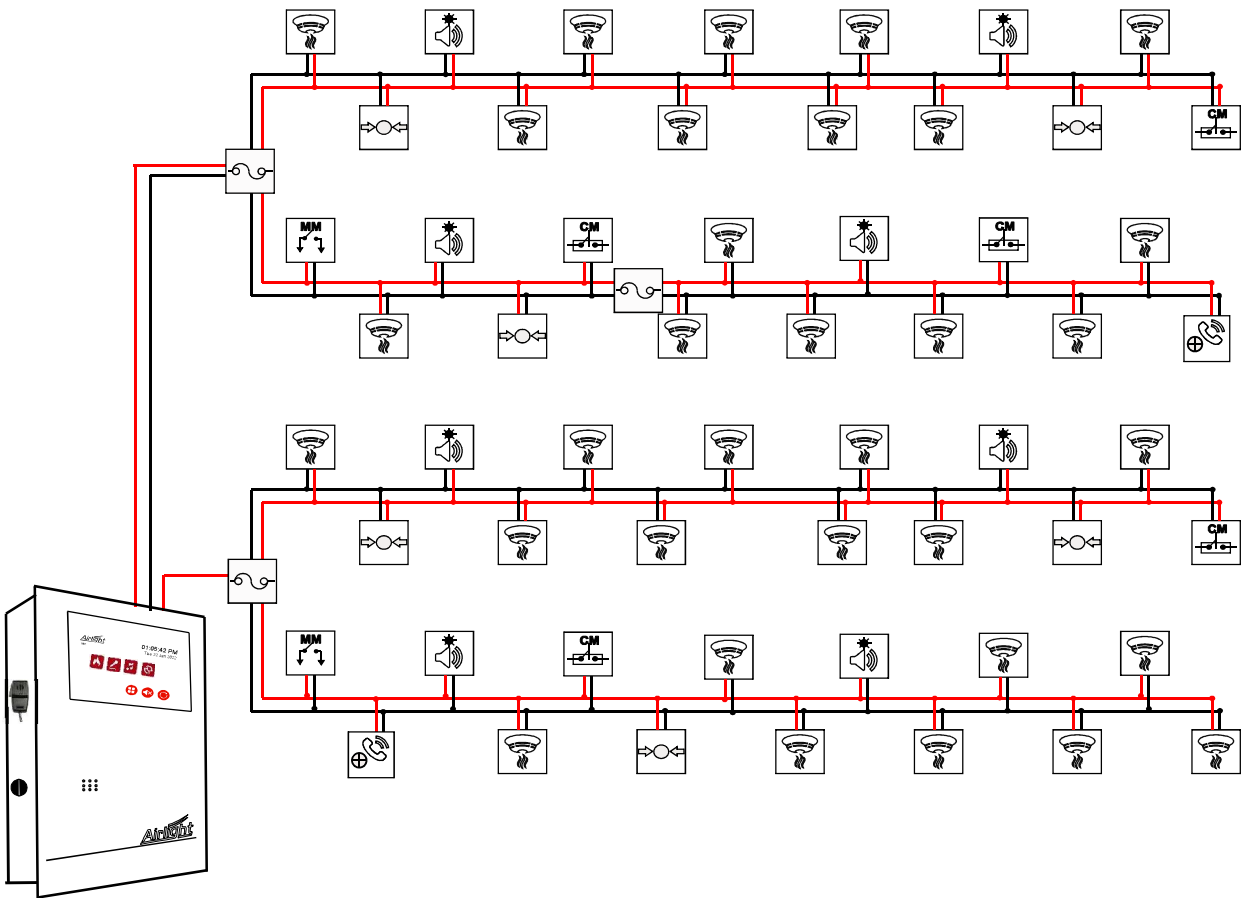


Legend	Description
	Multisensor
	Speaker with Beacon
	Public Address speaker
	Talk Back
	Manual Call Point
	Control module
	Monitor module
	Isolator

## Typical Scheme And Wiring Ideas For Automatic Fire Detection And Alarm System With Public Address System And Talkback System

### Wiring Idea-2



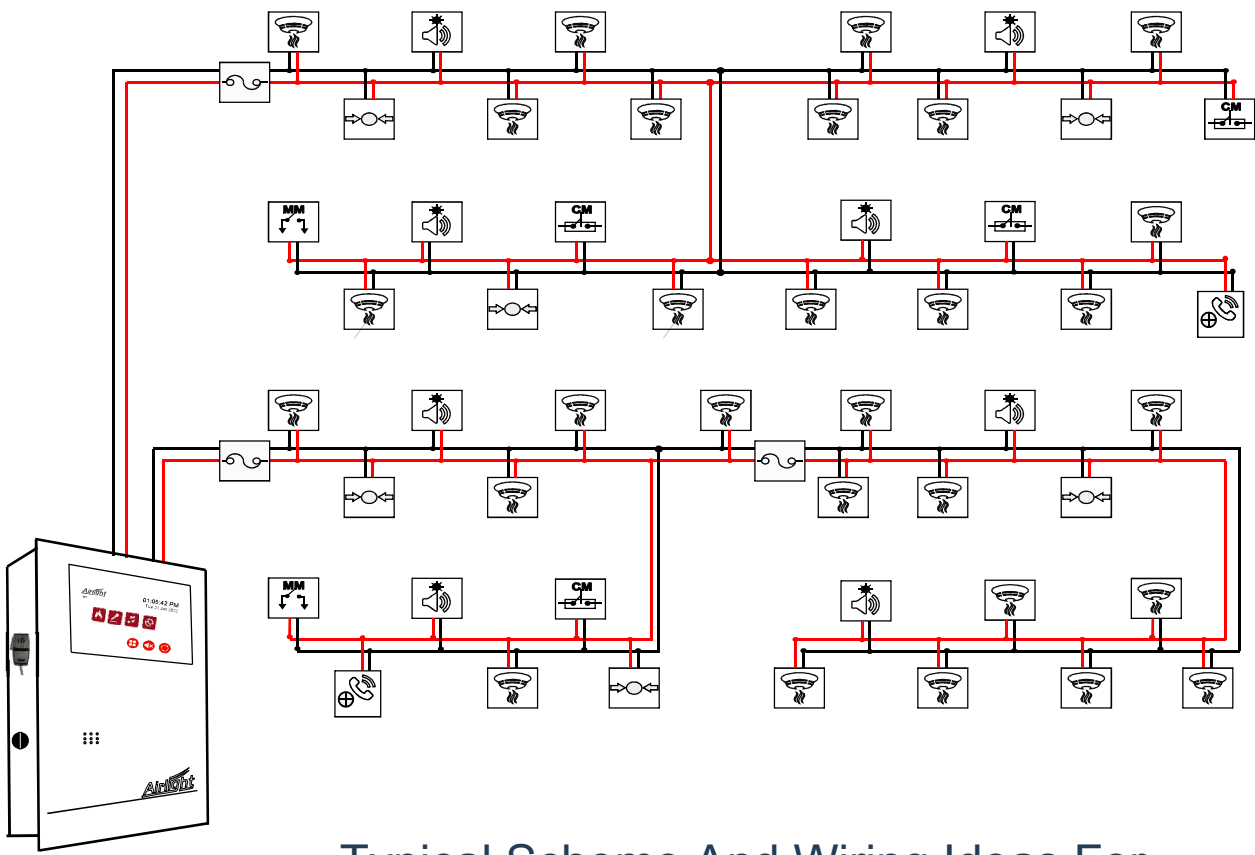

## Typical Scheme And Wiring Ideas For Automatic Fire Detection And Alarm System With Public Address System And Talkback System

### Wiring Idea-3

Legend	Description
	Multisensor
	Speaker with Beacon
	Public Address speaker
	Talk Back
	Manual Call Point
	Control module
	Monitor module
	Isolator

