

TYPE OF SYSTEM: FIRE ALARM SYSTEM

TITLE : Layout for automatic fire detection system and alarm system



DOC NO: FAS-112-RO


REV NO: 0

DATE: 22 APR 25

PRE. BY SYED

CKD. BY RAJ

LOCATION: Floor - 03 Section - B

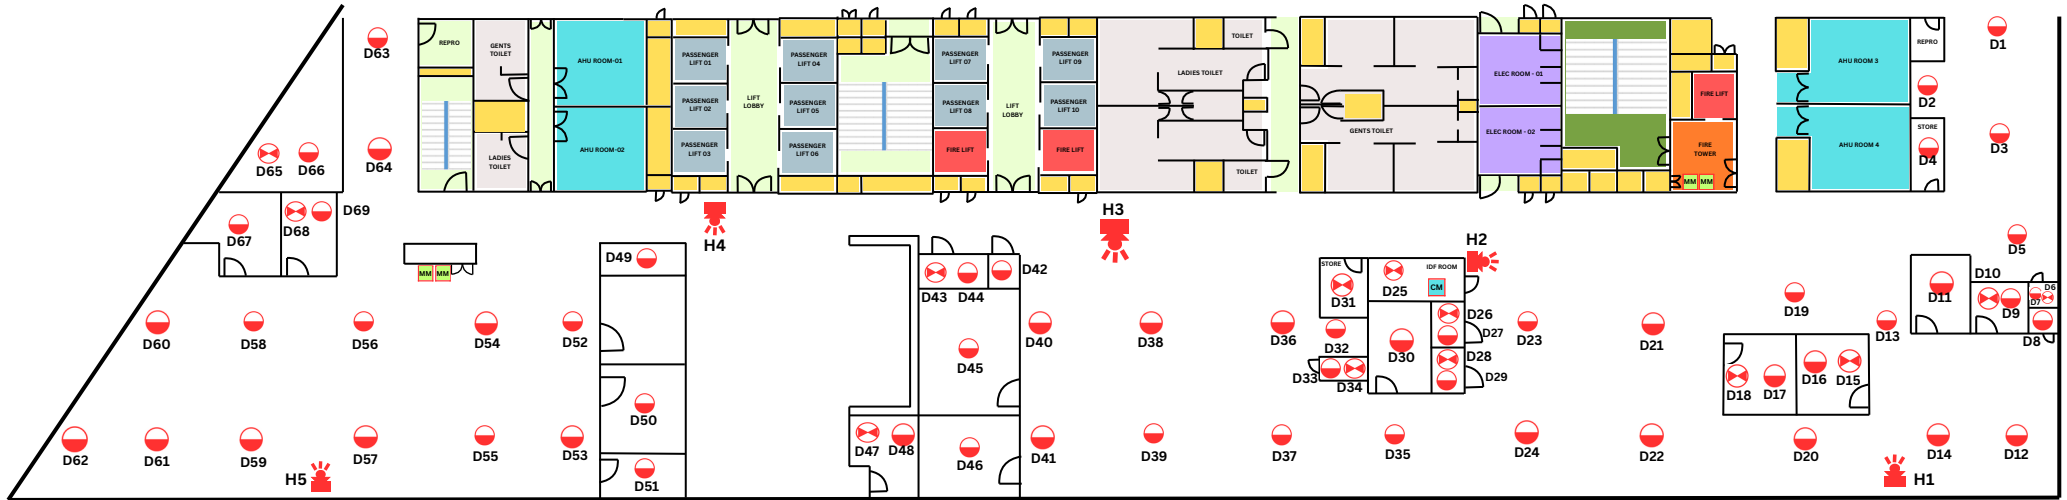

LEGEND	DESCRIPTION	QTY
	SMOKE DETECTOR (TRUE CEILING)	13
	SMOKE DETECTOR (BELOW FALSE CEILING)	56
	SOUND BEAKON	5
	CONTROL MODULE	1
	MONITOR MODULE	4