

TYPE OF SYSTEM: FIRE ALARM SYSTEM

TITLE : Layout for fire warning sounder beacon coverage assessment



DOC NO: FAS-116-RO


REV NO: 0

DATE: 24 APR 25


PRE. BY SYED

CKD. BY RAJ

LOCATION: Floor - 03 Section - B

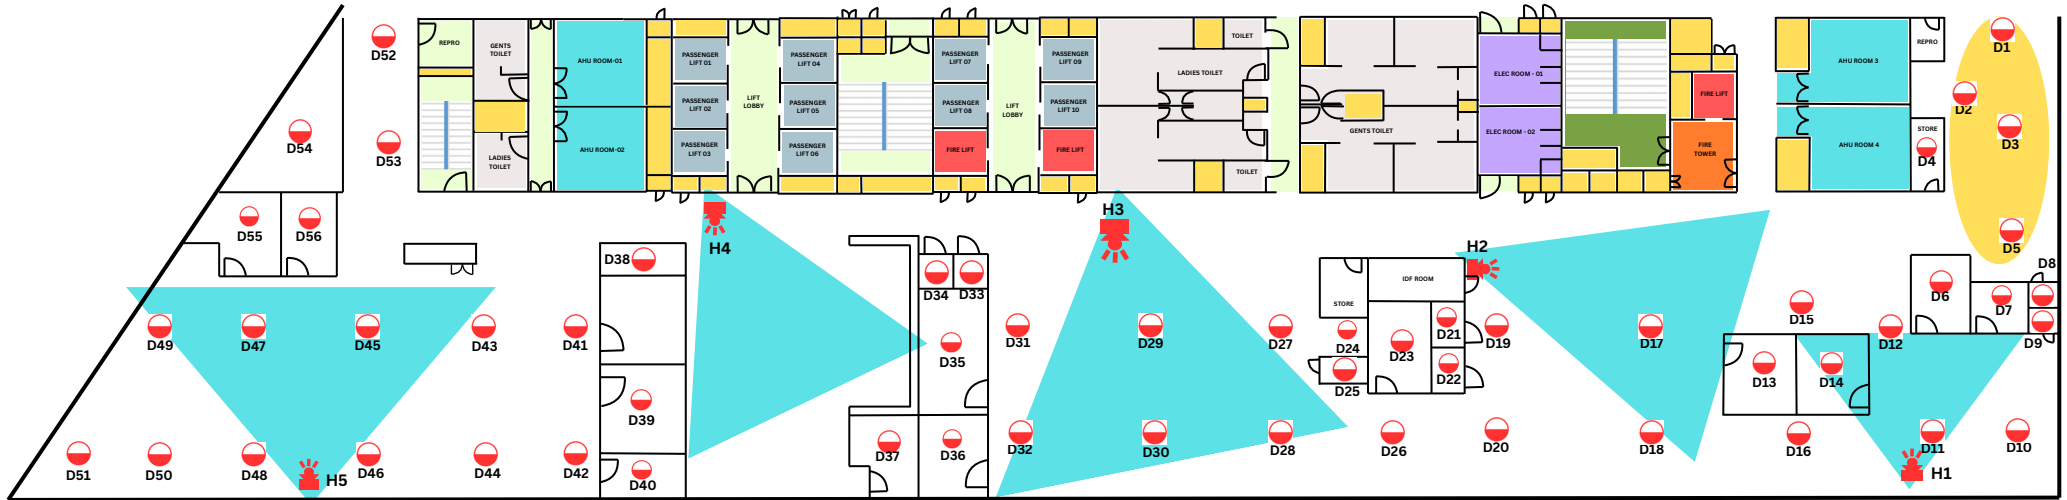

NOTES:

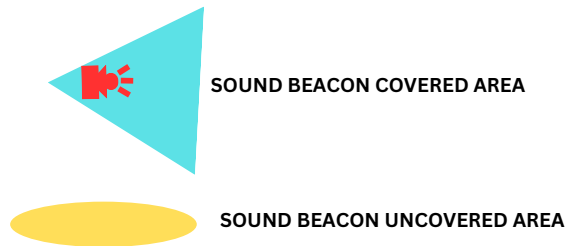

All the closed cabin sounder beacon uncovered

LEGEND	DESCRIPTION	QTY
	SMOKE DETECTOR (BELOW FALSE CEILING)	56
	SOUND BEACON	5