

TYPE OF SYSTEM: FIRE ALARM SYSTEM

TITLE : Layout for fire warning sounder beacon



DOC NO: FAS-117-RO


REV NO: 0


DATE: 24 APR 25

PRE. BY SYED

CKD. BY RAJ

LOCATION: Floor - 03 Section - B

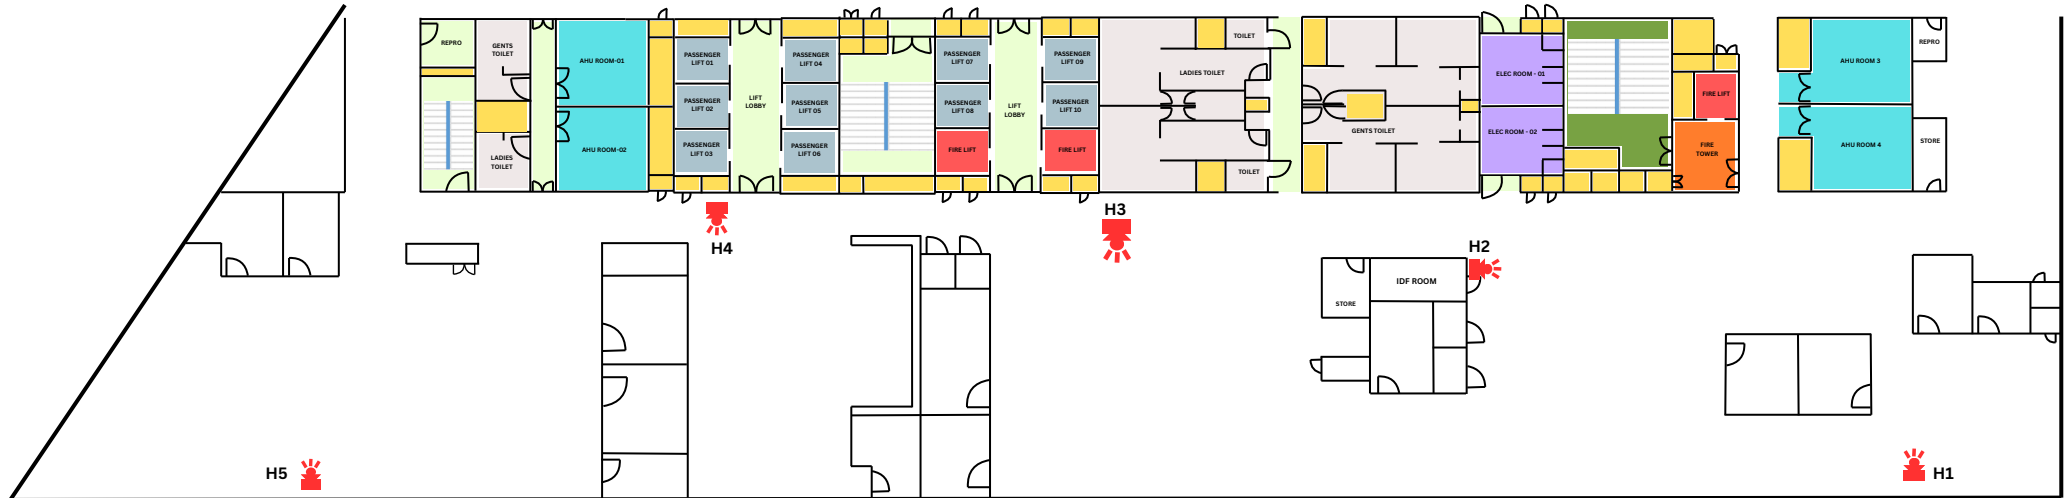

LEGEND	DESCRIPTION	QTY
	SOUNDER BEACON	5