

TYPE OF SYSTEM: FIRE ALARM SYSTEM

TITLE : Layout for automatic fire detection system - True Ceiling



DOC NO: FAS-114-RO


REV NO: 0

DATE: 23 APR 25

PRE. BY SYED

CKD. BY RAJ

LOCATION: Floor - 03 Section - B

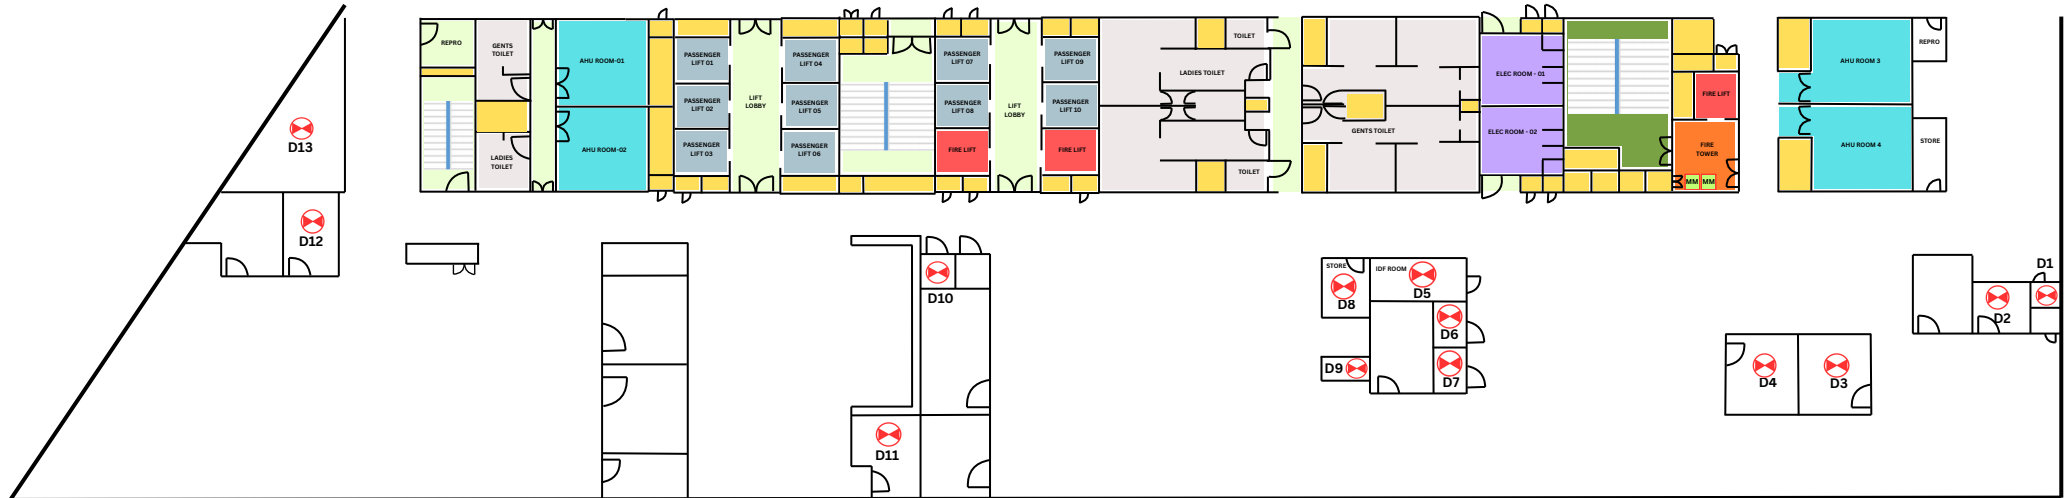

LEGEND	DESCRIPTION	QTY
	SMOKE DETECTOR (TRUE CEILING)	13

NOTES: Apart from existing smoke detectors additional detectors are planned. These detectors are marked above.