


- THIS DRAWING IS A COPYRIGHT AND PROPERTY OF THE ARCHITECT. IS NOT TO BE PRODUCED, COPIED, HANDED OVER TO THIRD PARTY OR USED FOR ANY OTHER PURPOSE OTHER THAN FOR WHICH IT IS INTENDED.

Rev	Description	By	Date

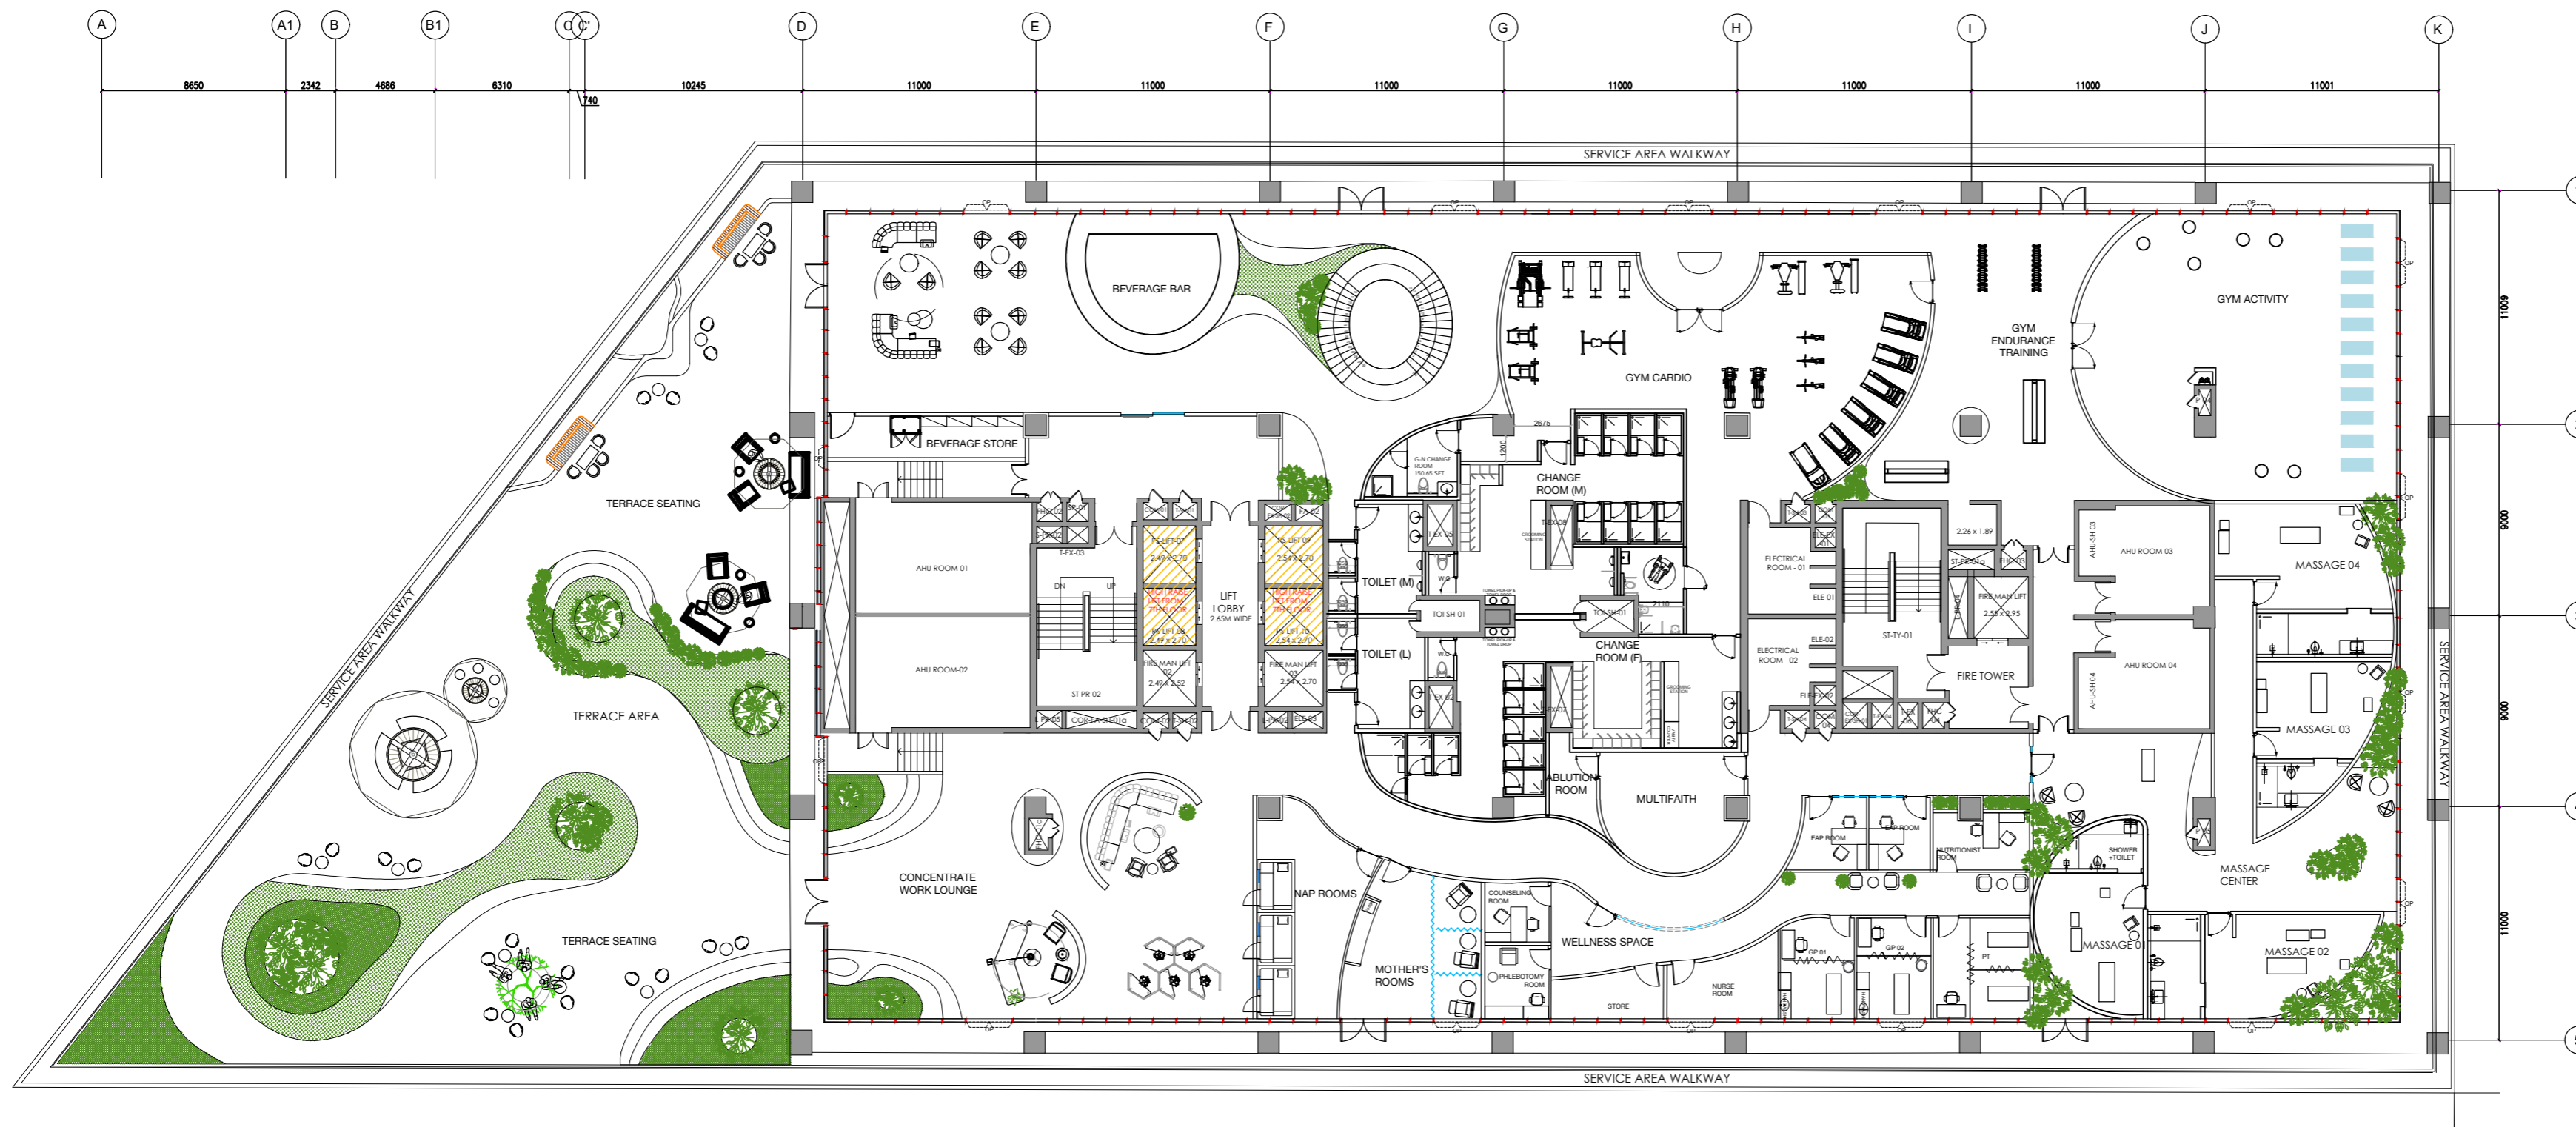

architecture

Client :



Project No :

IN-24-026

Project :


GOOGLE HUE GARDEN, BANGALORE

Acknowledgement :

Drawing Title :

PRELIMINARY DRAWING FLOOR 08

Document Control Status :

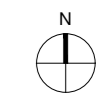

Co-ordinated:	TKA	Drawn:	SHIRIN
Project Architect:	VARSHA	Scale:	NTS @ A2
Project Director:	SURAJ	Date:	17 MAR 2025
Drawing Number:		Revision:	