

**TYPE OF SYSTEM: FIRE ALARM SYSTEM**

**TITLE : Layout for automatic fire detection system  
- Below false Ceiling coverage assessment**



**DOC NO: FAS-115-RO**


**REV NO: 0**

**DATE: 22 APR 25**

**PRE. BY SYED**

**CKD. BY RAJ**

**LOCATION: Floor - 03 Section - B**

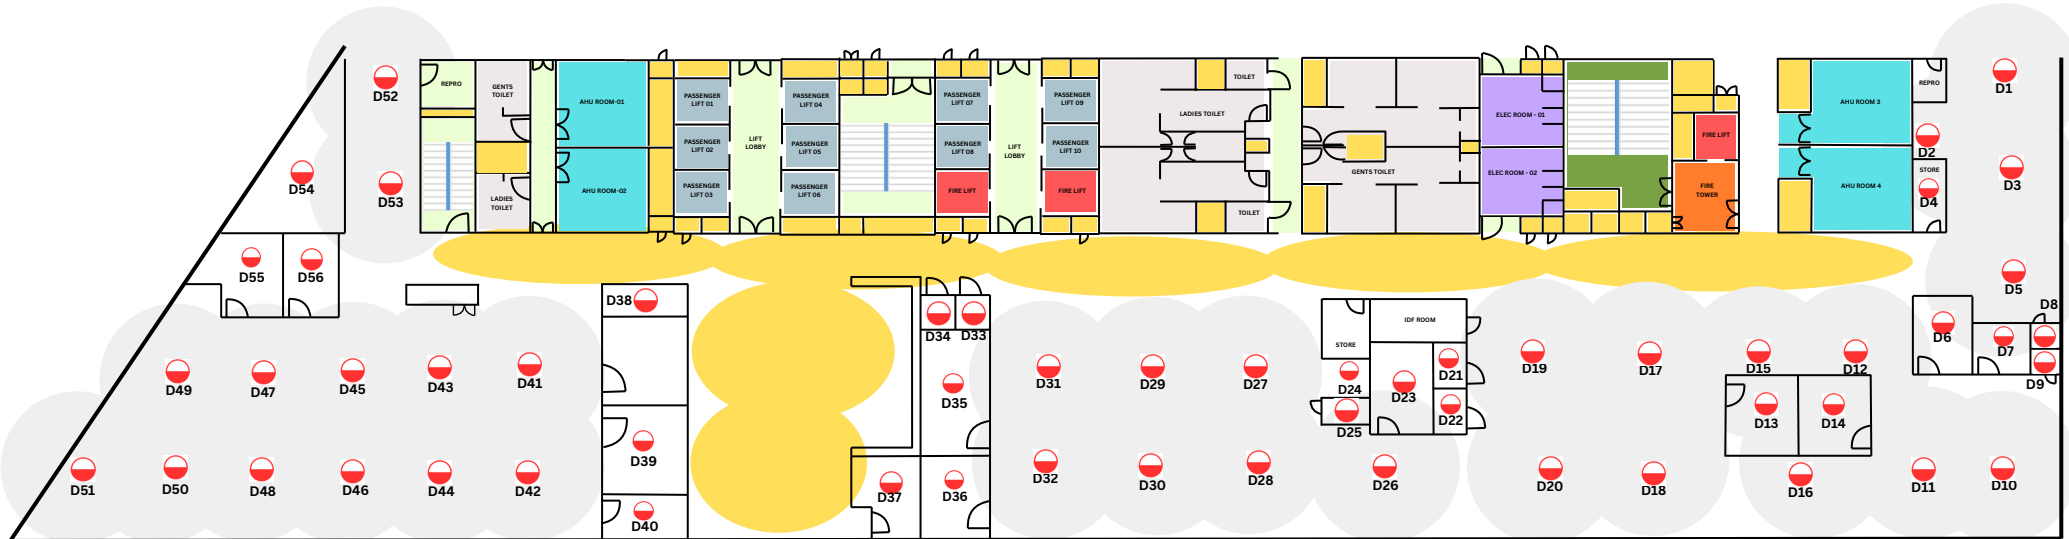

LEGEND	DESCRIPTION	QTY
	SMOKE DETECTOR (BELOW FALSE CEILING)	56