

TYPE OF SYSTEM: WATER LEAK DETECTION SYSTEM

TITLE : Layout for automatic water leak detection system



DOC NO: WLS-119-RO


REV NO: 0

DATE: 24 APR 25

PRE. BY SYED

CKD. BY RAJ

LOCATION: Floor - 03 Section - B

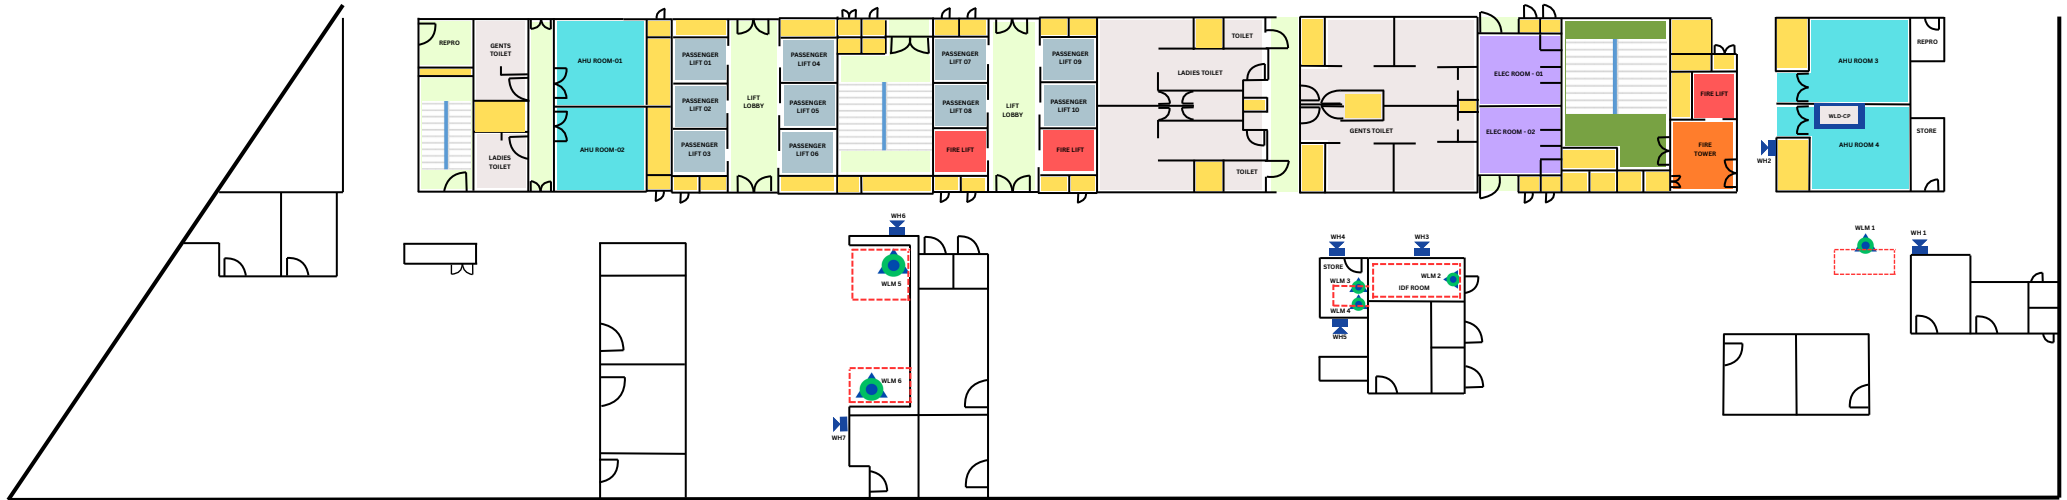

LEGEND	DESCRIPTION	QTY
	WATER LEAK DETECTION MODULE	6
	HOOTER	7
	WATER LEAK DETECTION CONTROL PANEL	1
	WATER LEAK DETECTION SENSING CABLE	